



DATE:
SPRING, 2024

DRAFTED BY:
MR

SOUNDSTAGE 21 - PLAN VIEW
SCALE : 1/16"=1'

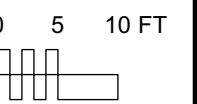


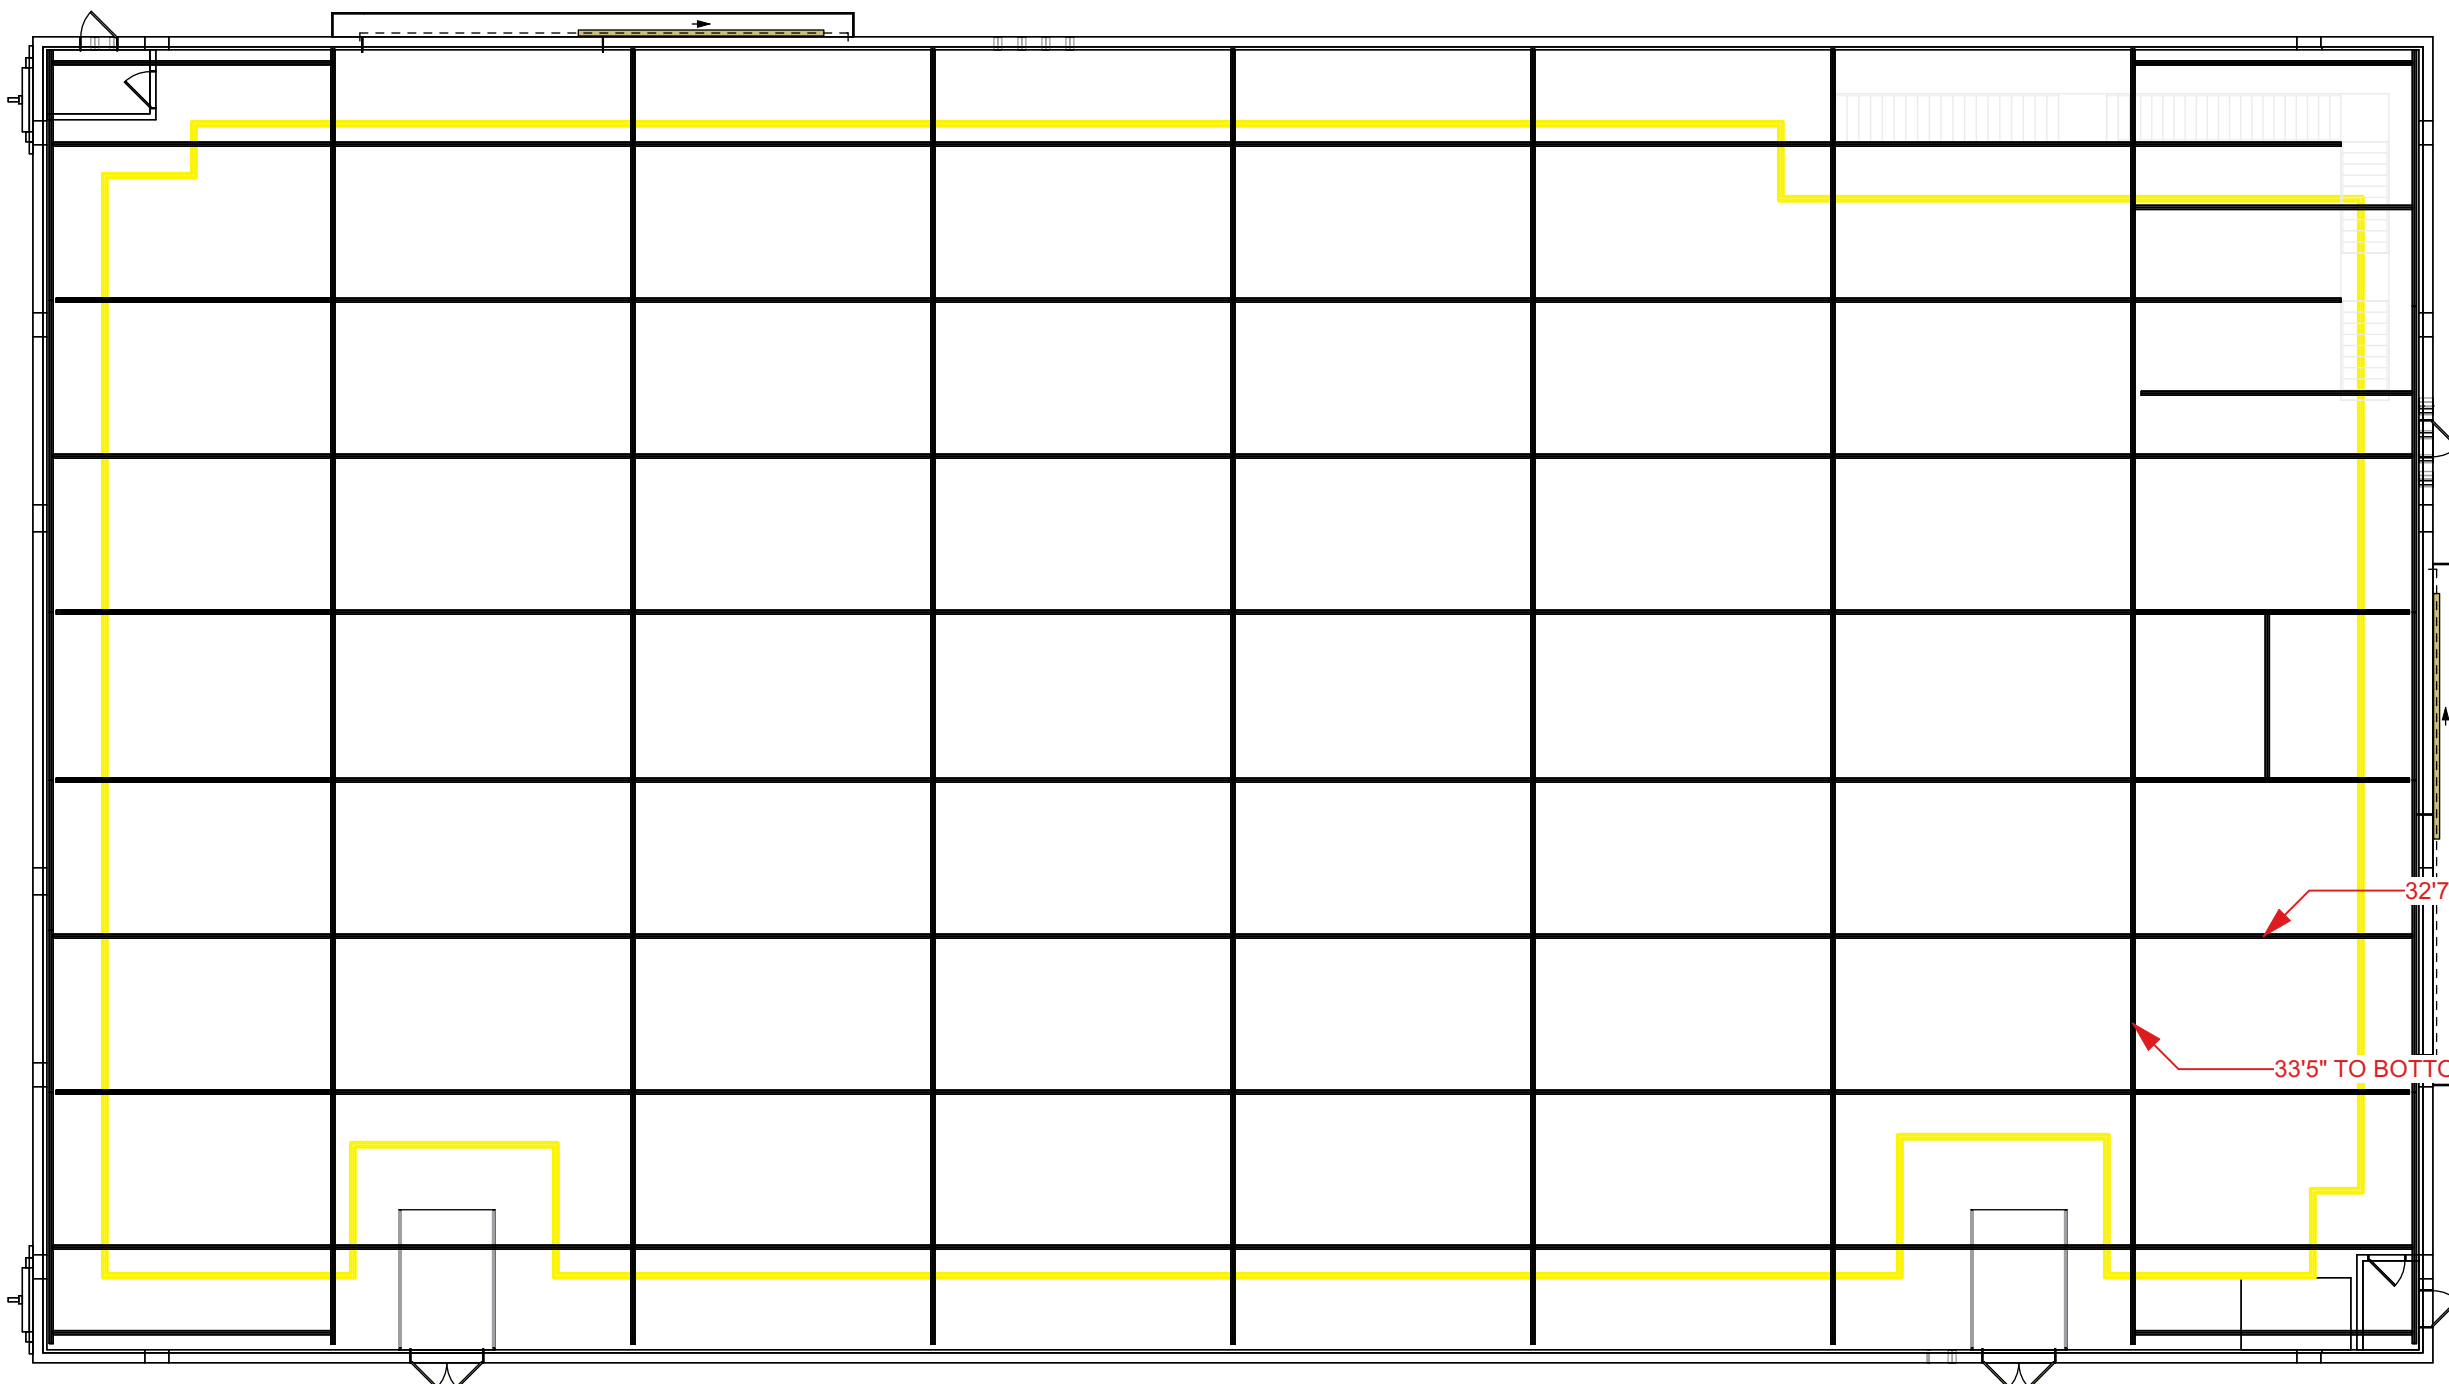


DATE:	DRAFTED BY:
SPRING, 2024	MR

SOUNDSTAGE 21 - RIGGING BEAMS

SCALE : 1/16"=1'

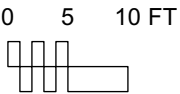


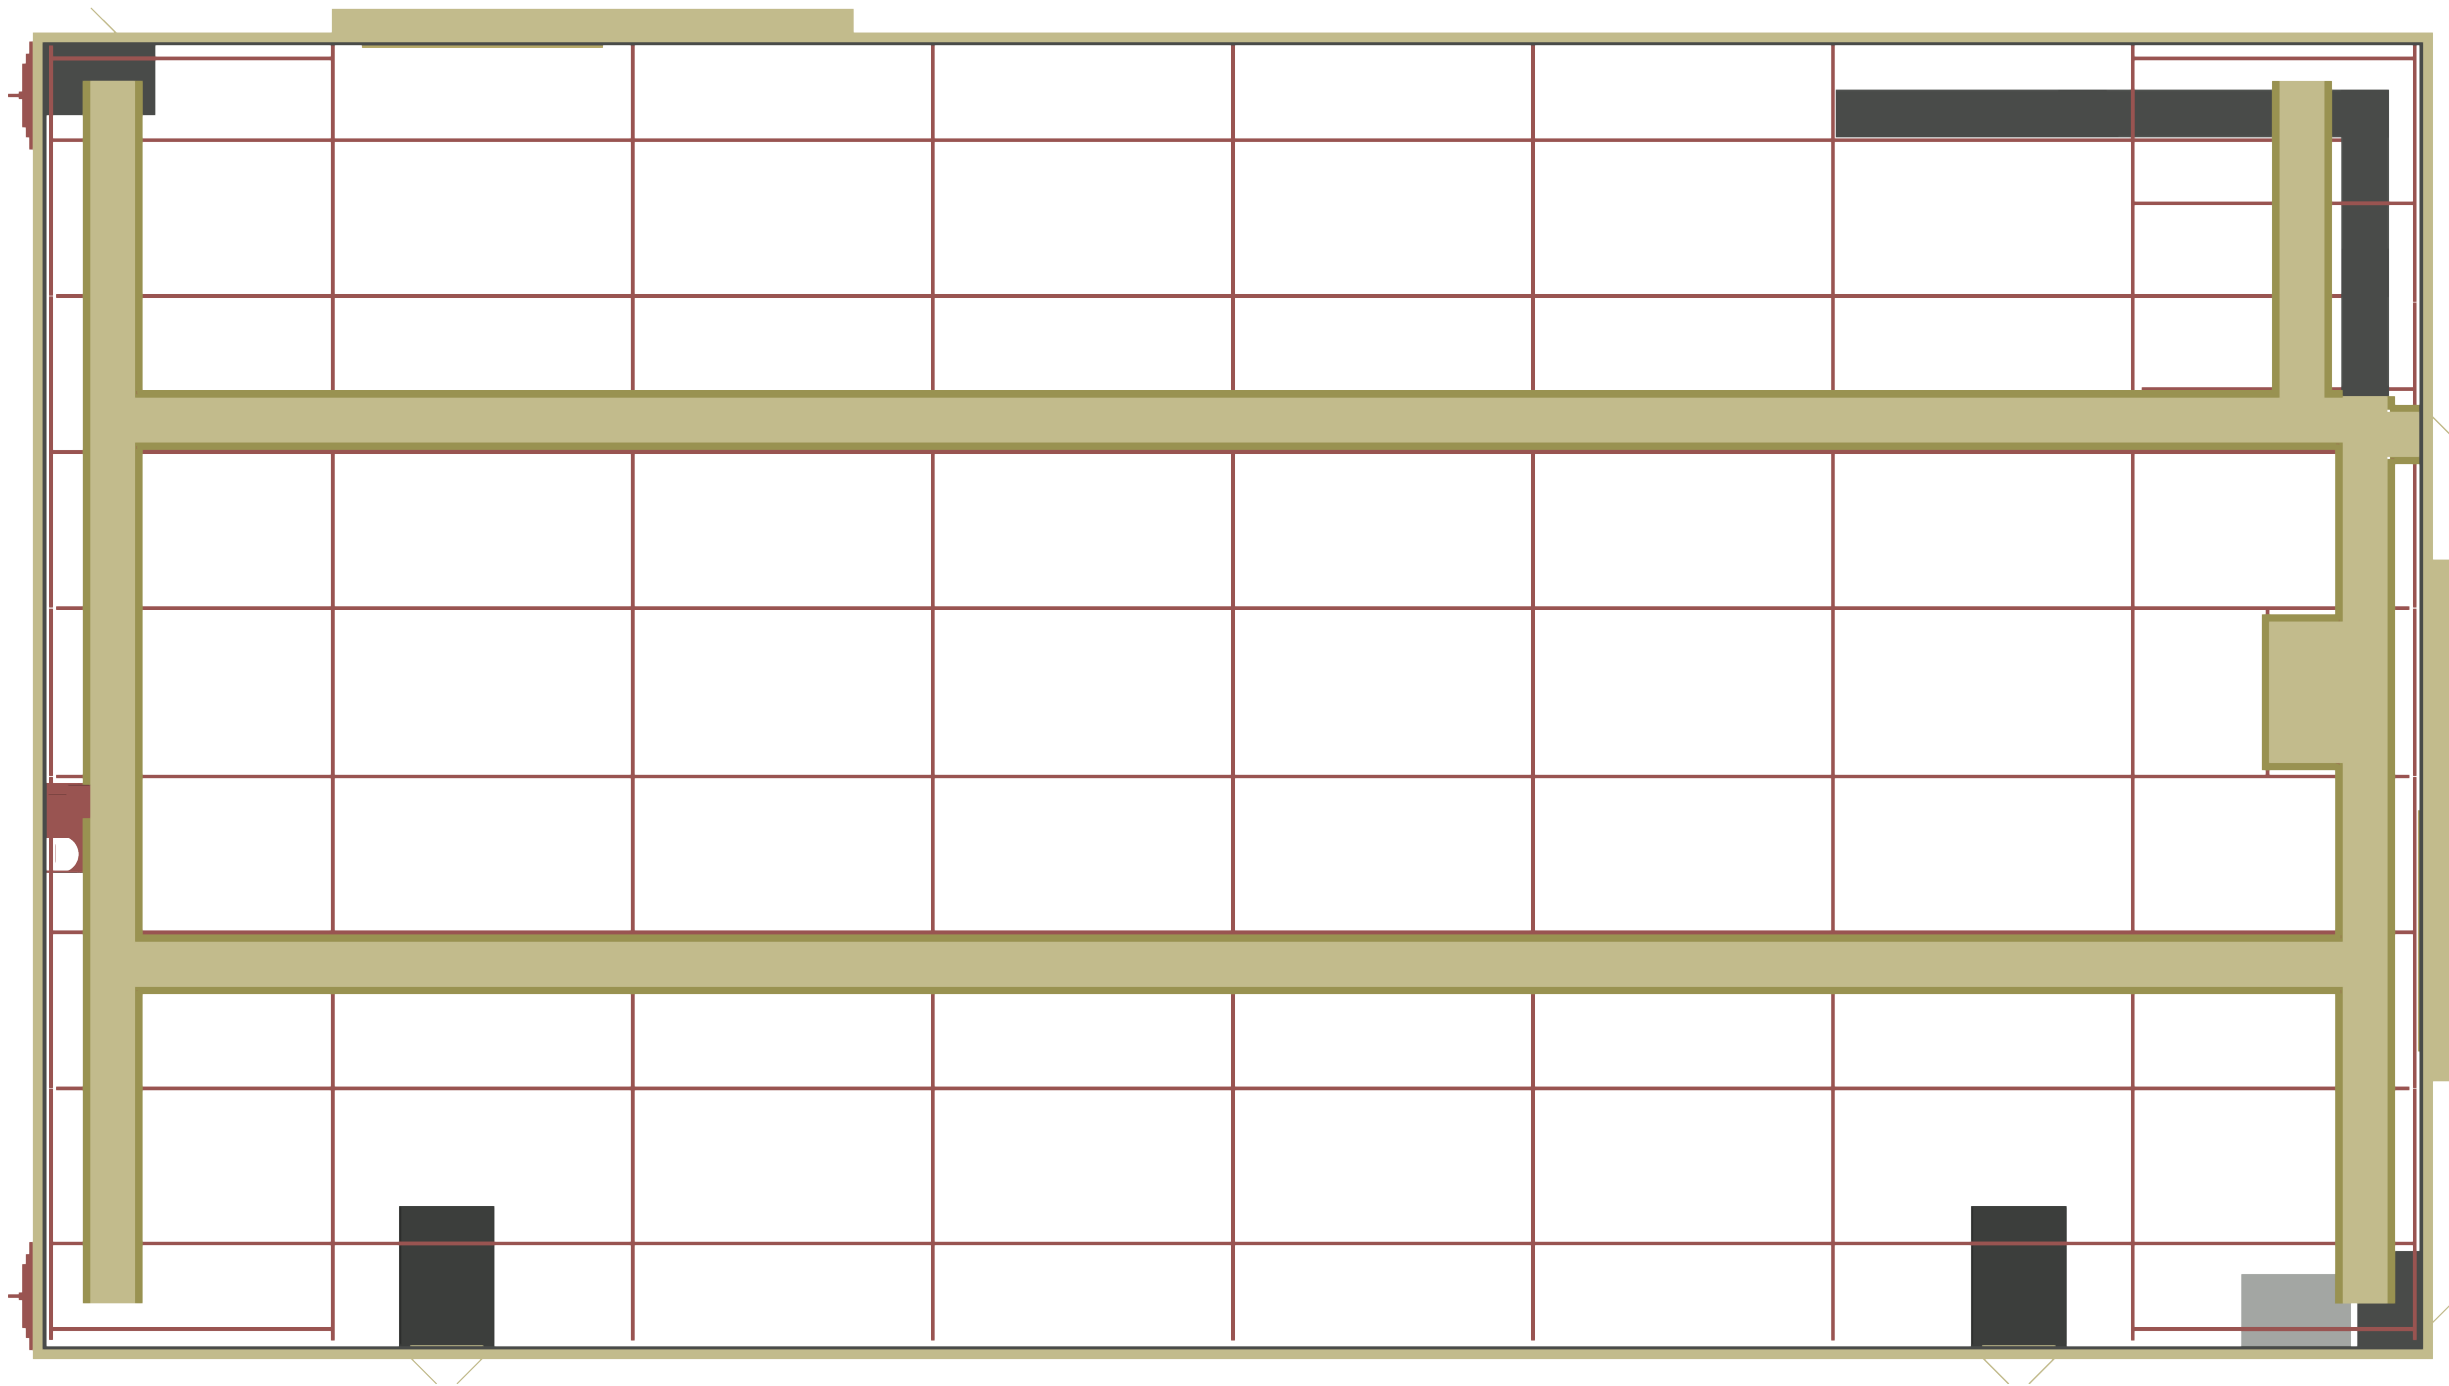


DATE:
SPRING, 2024

DRAFTED BY:
MR

SOUNDSTAGE 21 - CATWALK
SCALE : 1/16"=1'

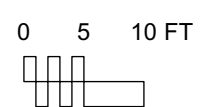

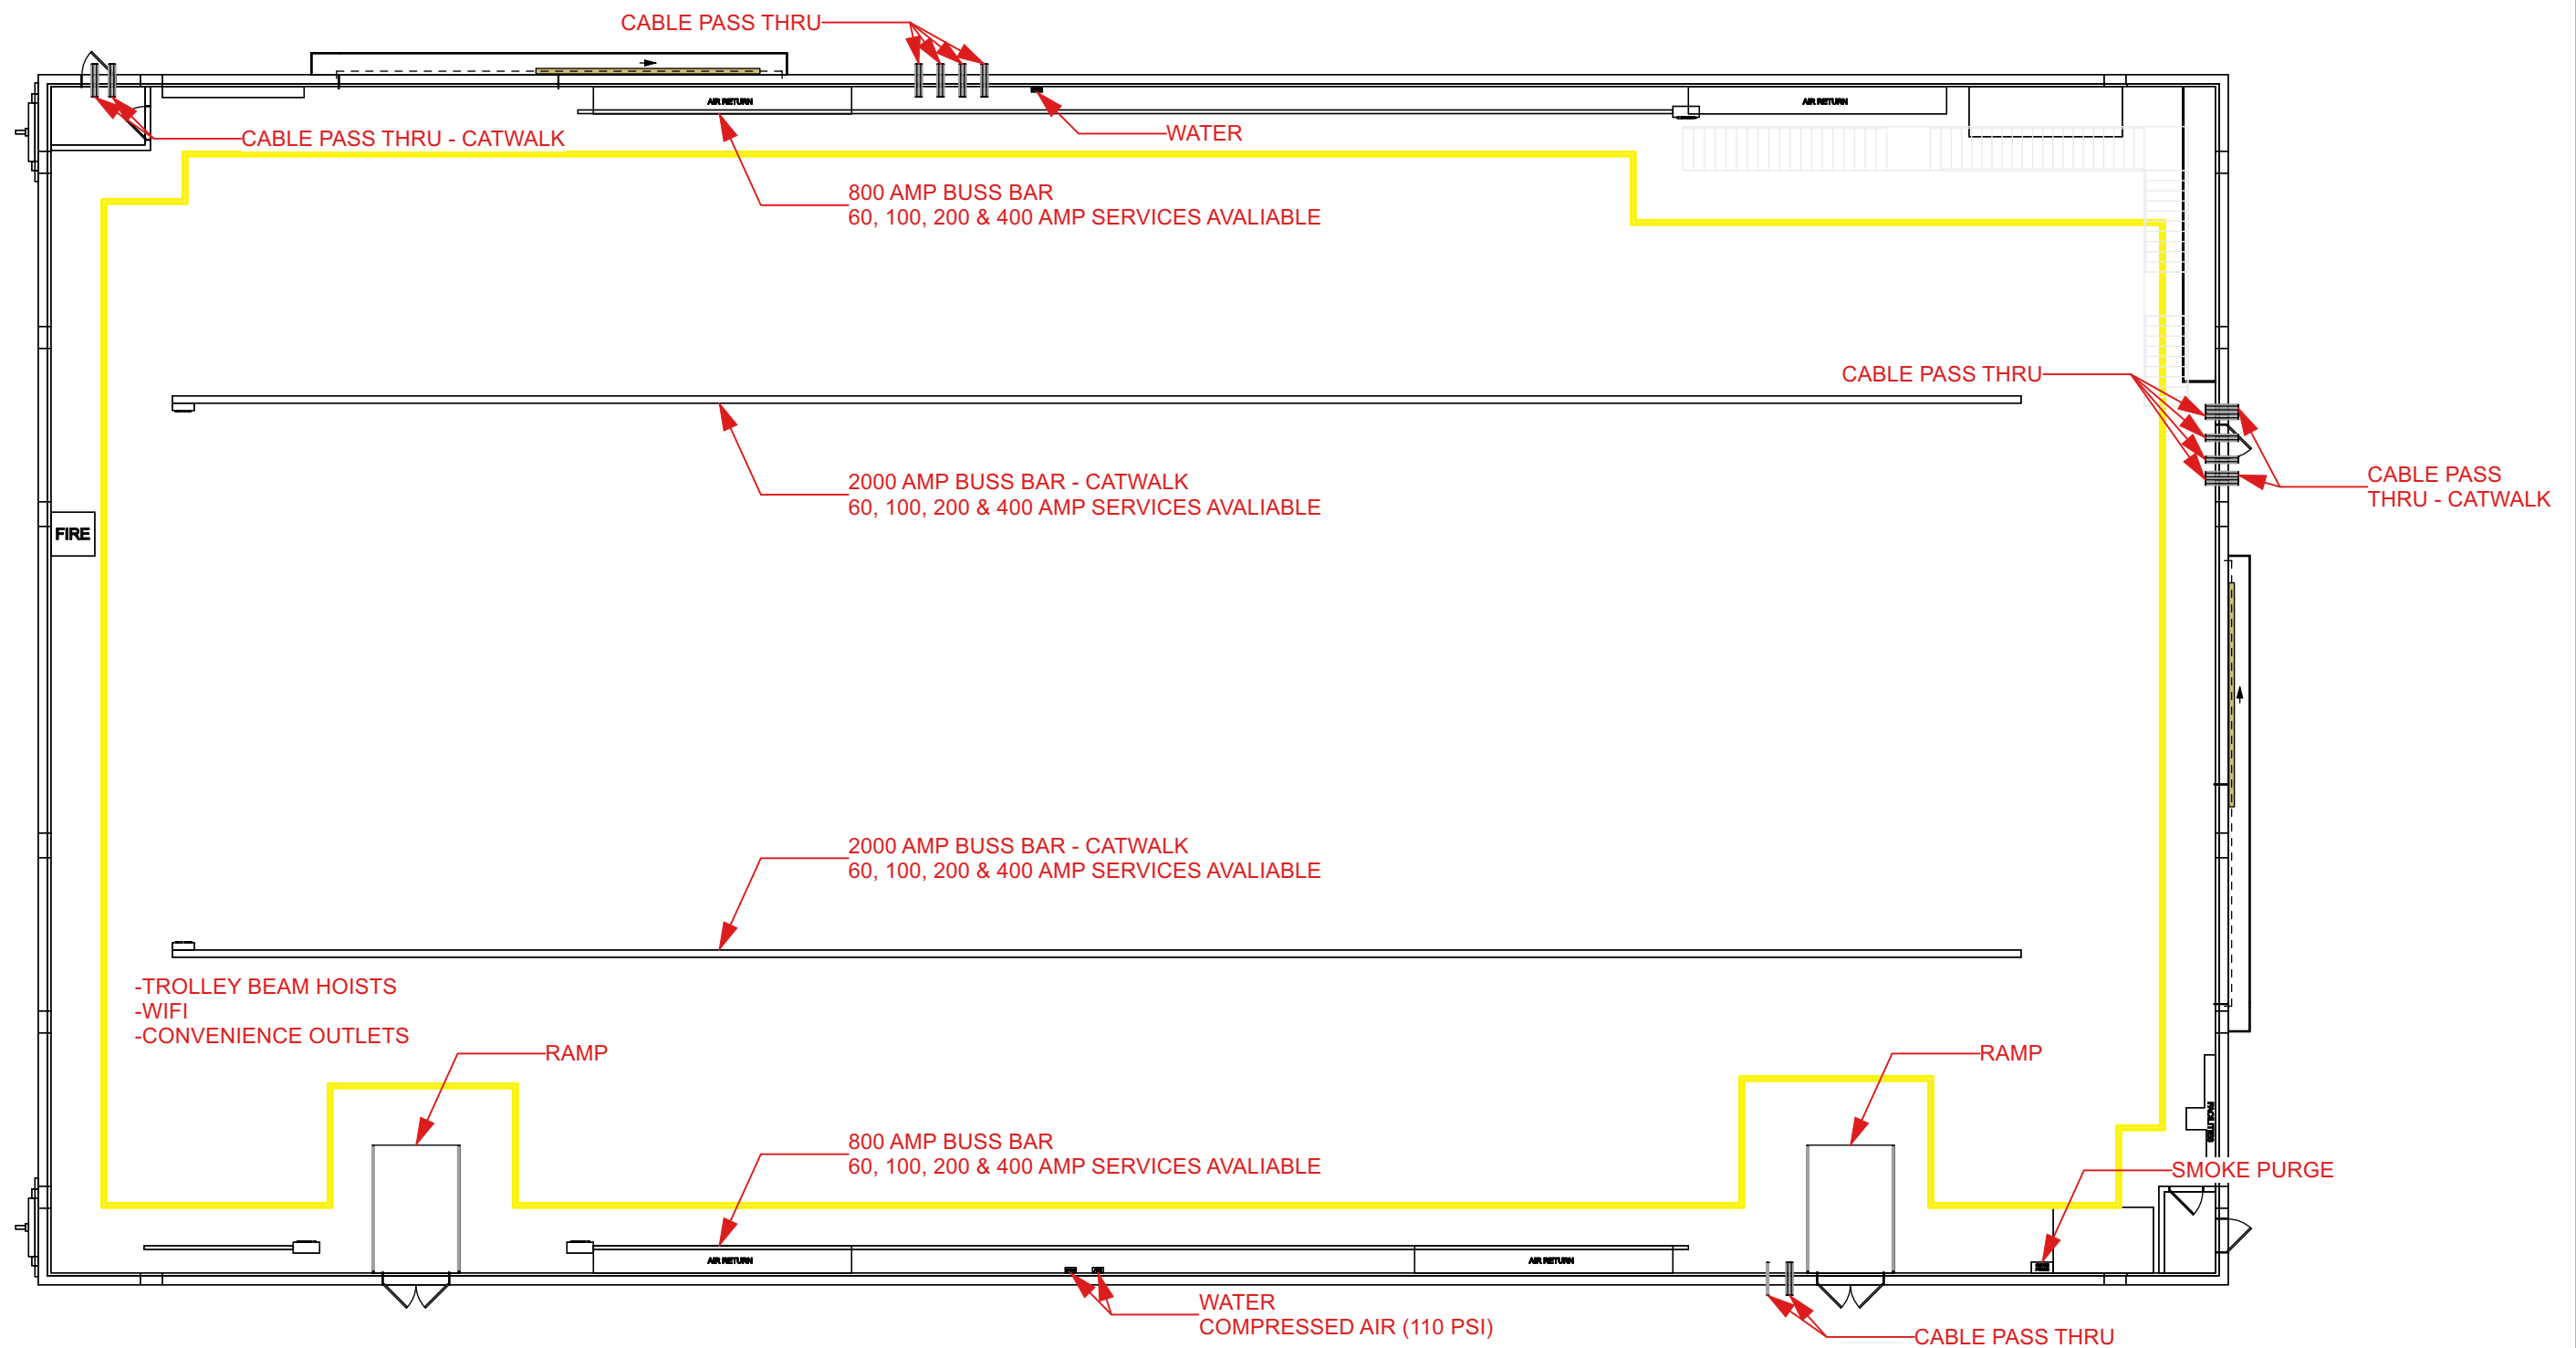



DATE:
SPRING, 2024

DRAFTED BY:
MR

SOUNDSTAGE 21 - STAGE DETAILS

SCALE : 1/16"=1'

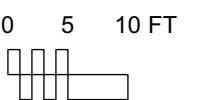

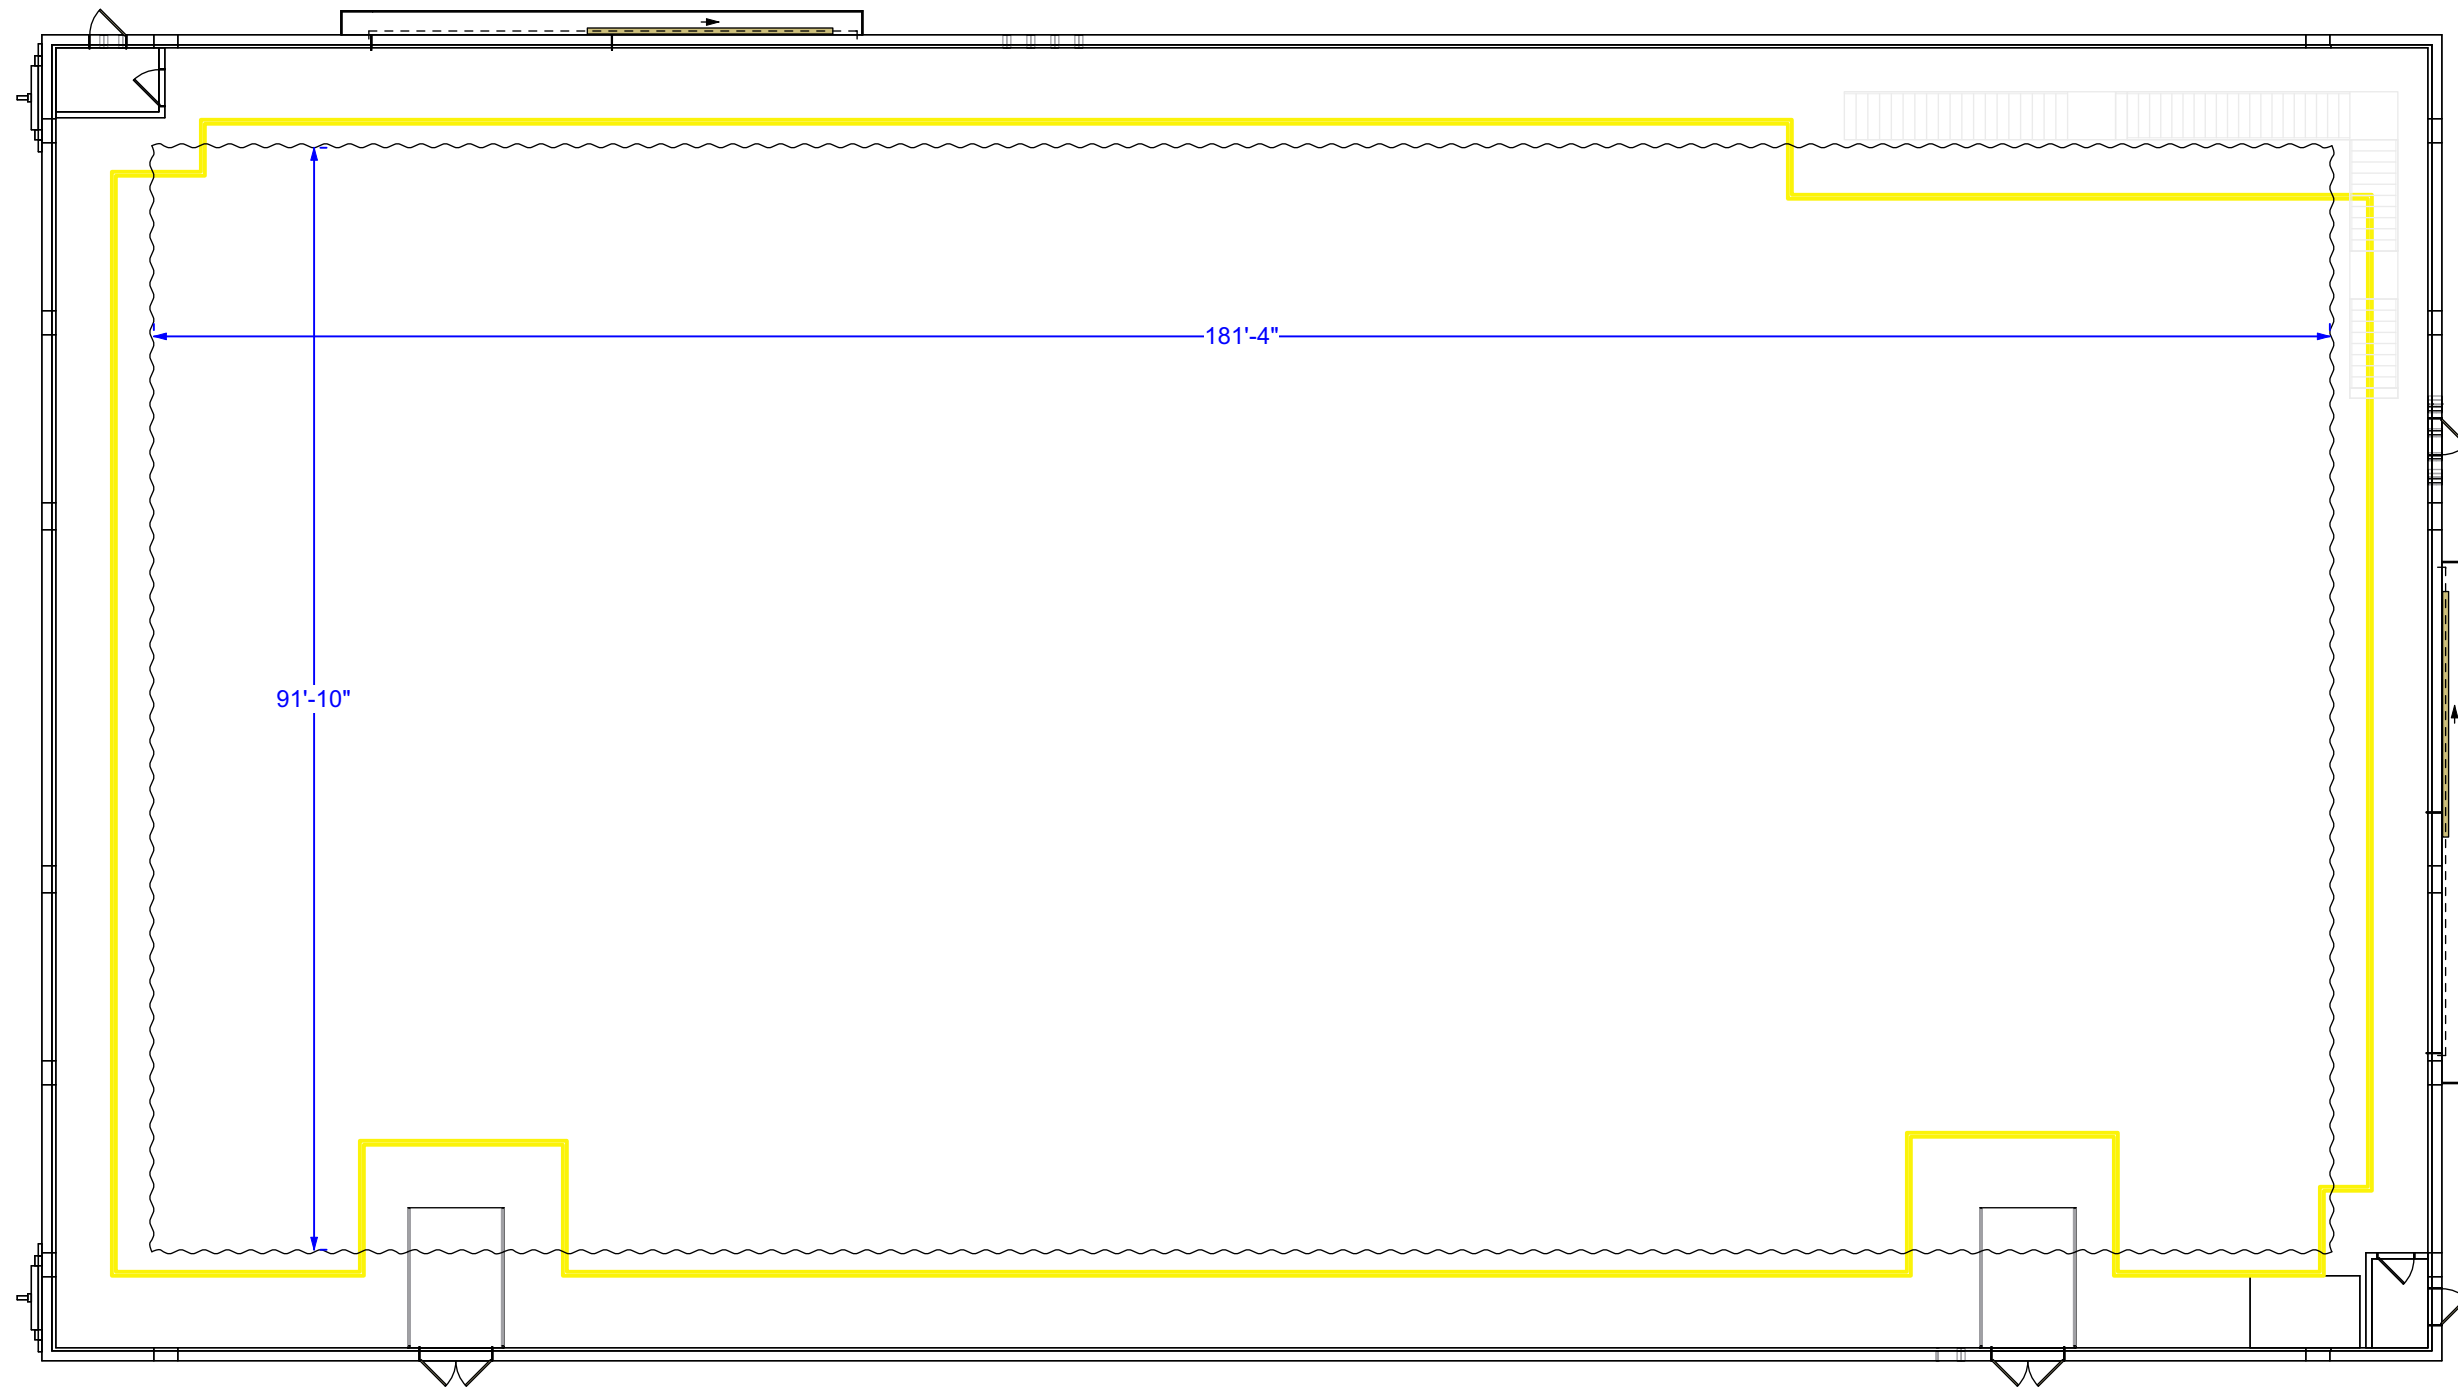



DATE:
SPRING, 2024

DRAFTED BY:
MR

SOUNDSTAGE 21 - SOFT GOODS

SCALE : 1/16"=1'

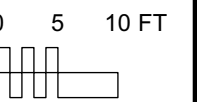

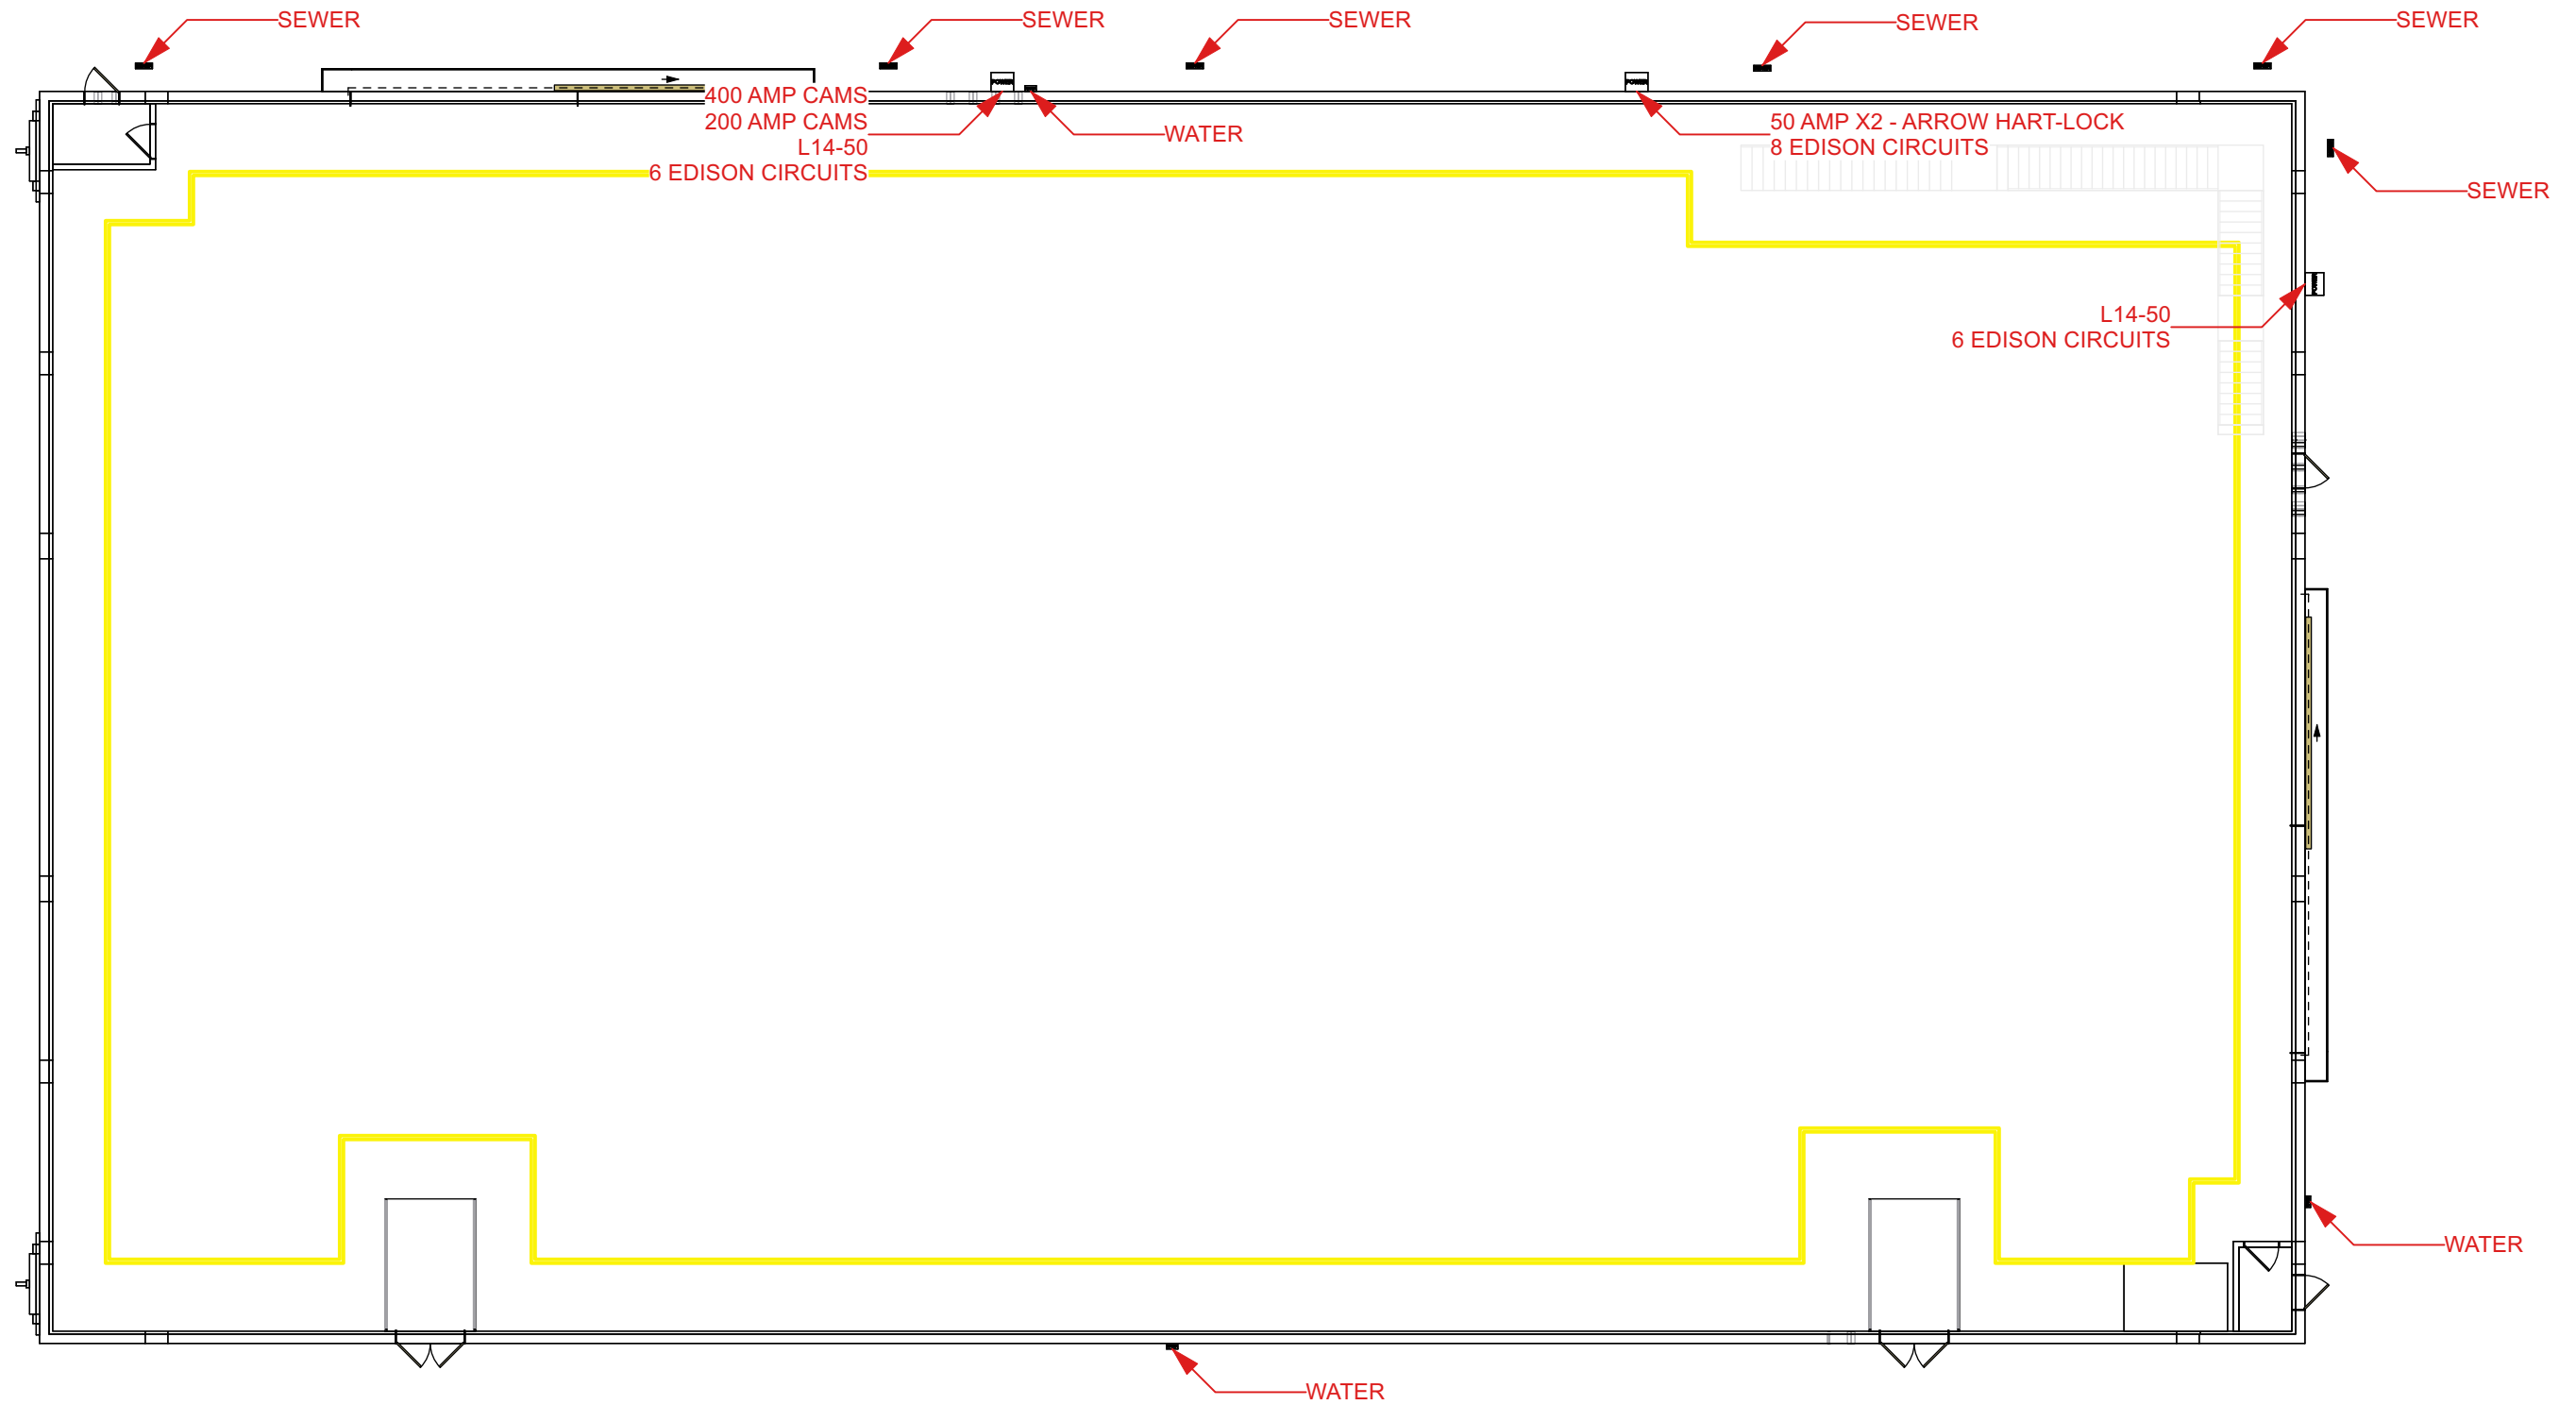



DATE:
SPRING, 2024

DRAFTED BY:
MR

SOUNDSTAGE 21 - OUTSIDE FACILITIES

SCALE : 1/16"=1'

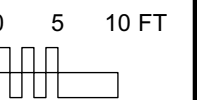

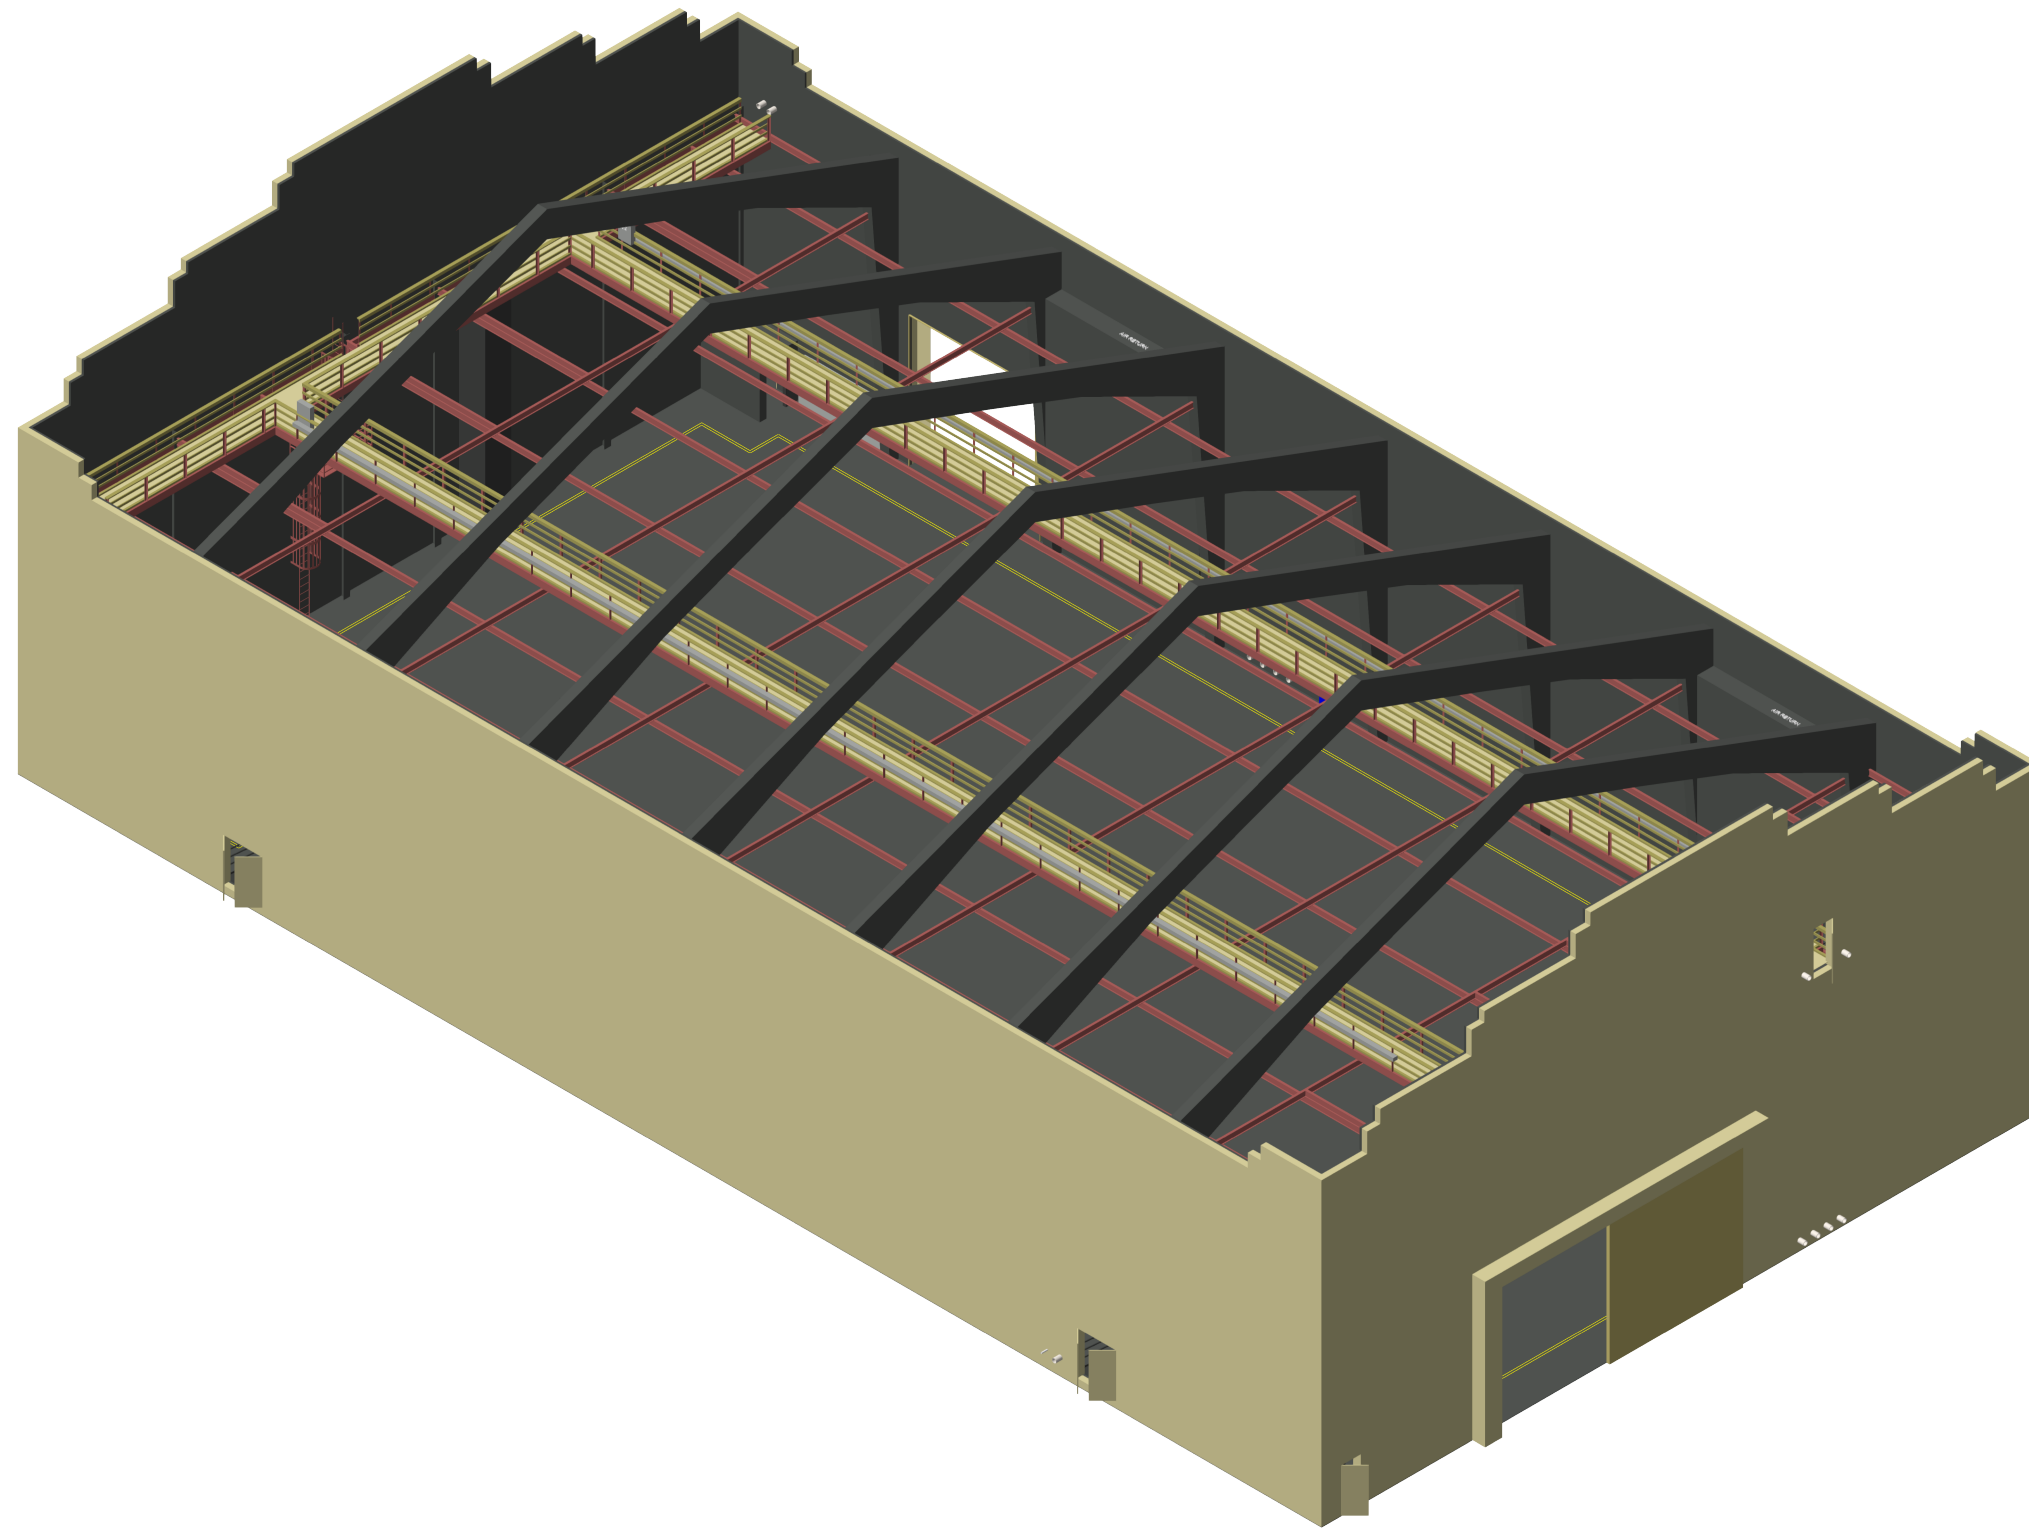


DATE:
SPRING, 2024

DRAFTED BY:
MR

SOUNDSTAGE 21 - ISOMETRIC VIEW - LOOKING SOUTHWEST

SCALE = 250:1

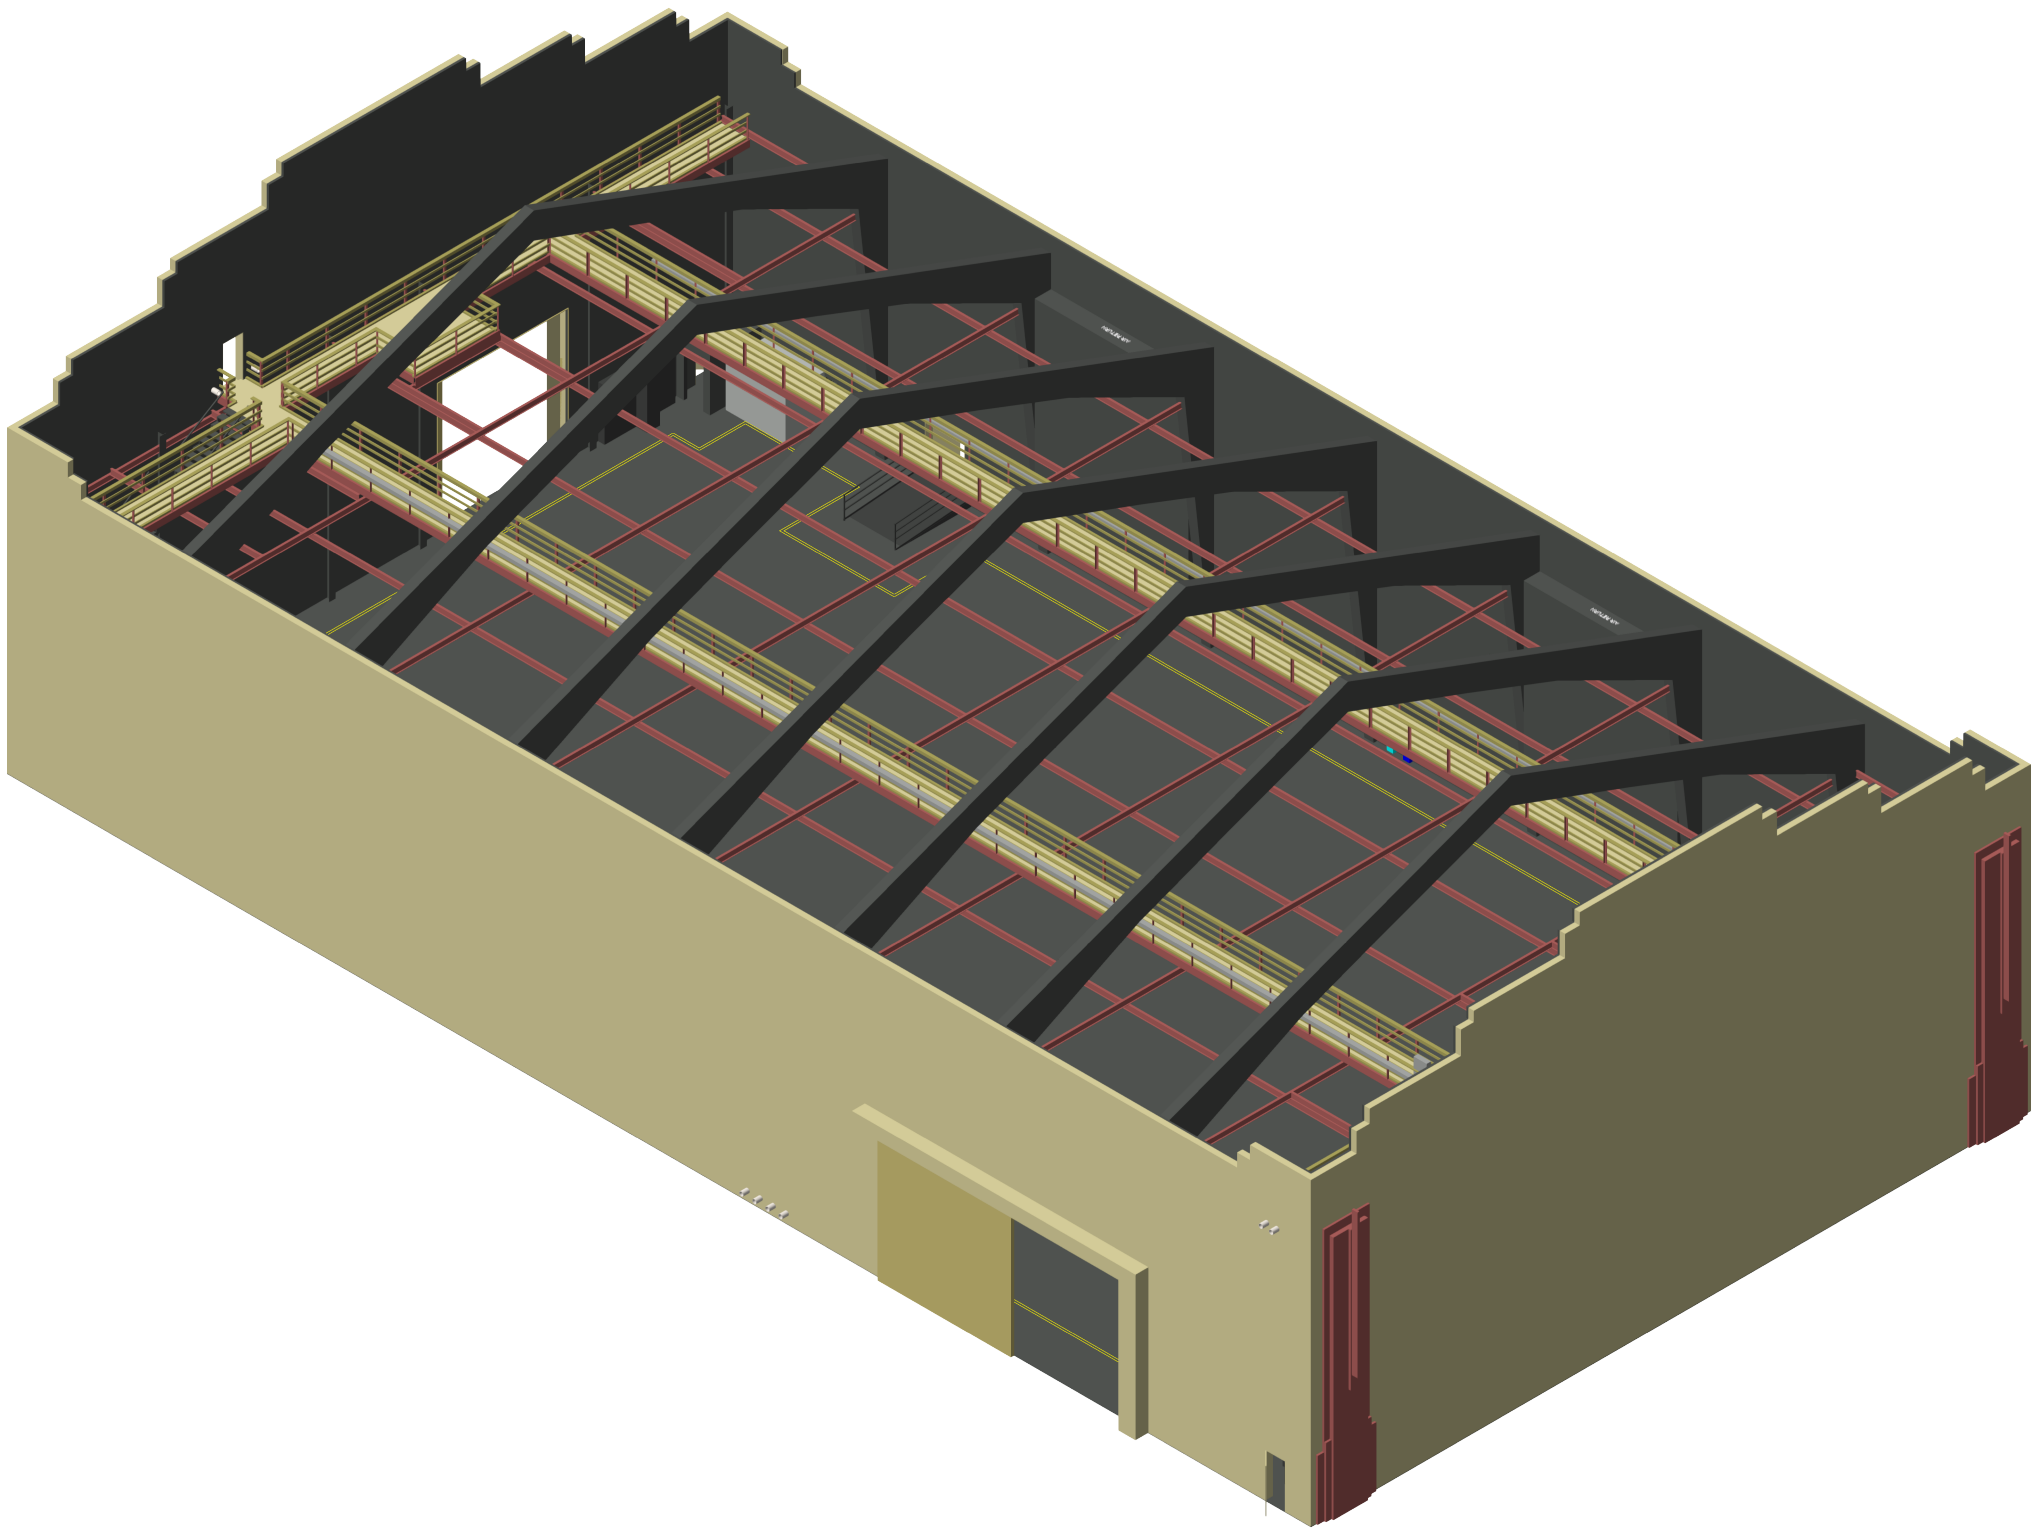


DATE:
SPRING, 2024

DRAFTED BY:
MR

SOUNDSTAGE 21 - ISOMETRIC VIEW- LOOKING NORTHEAST

SCALE = 250:1

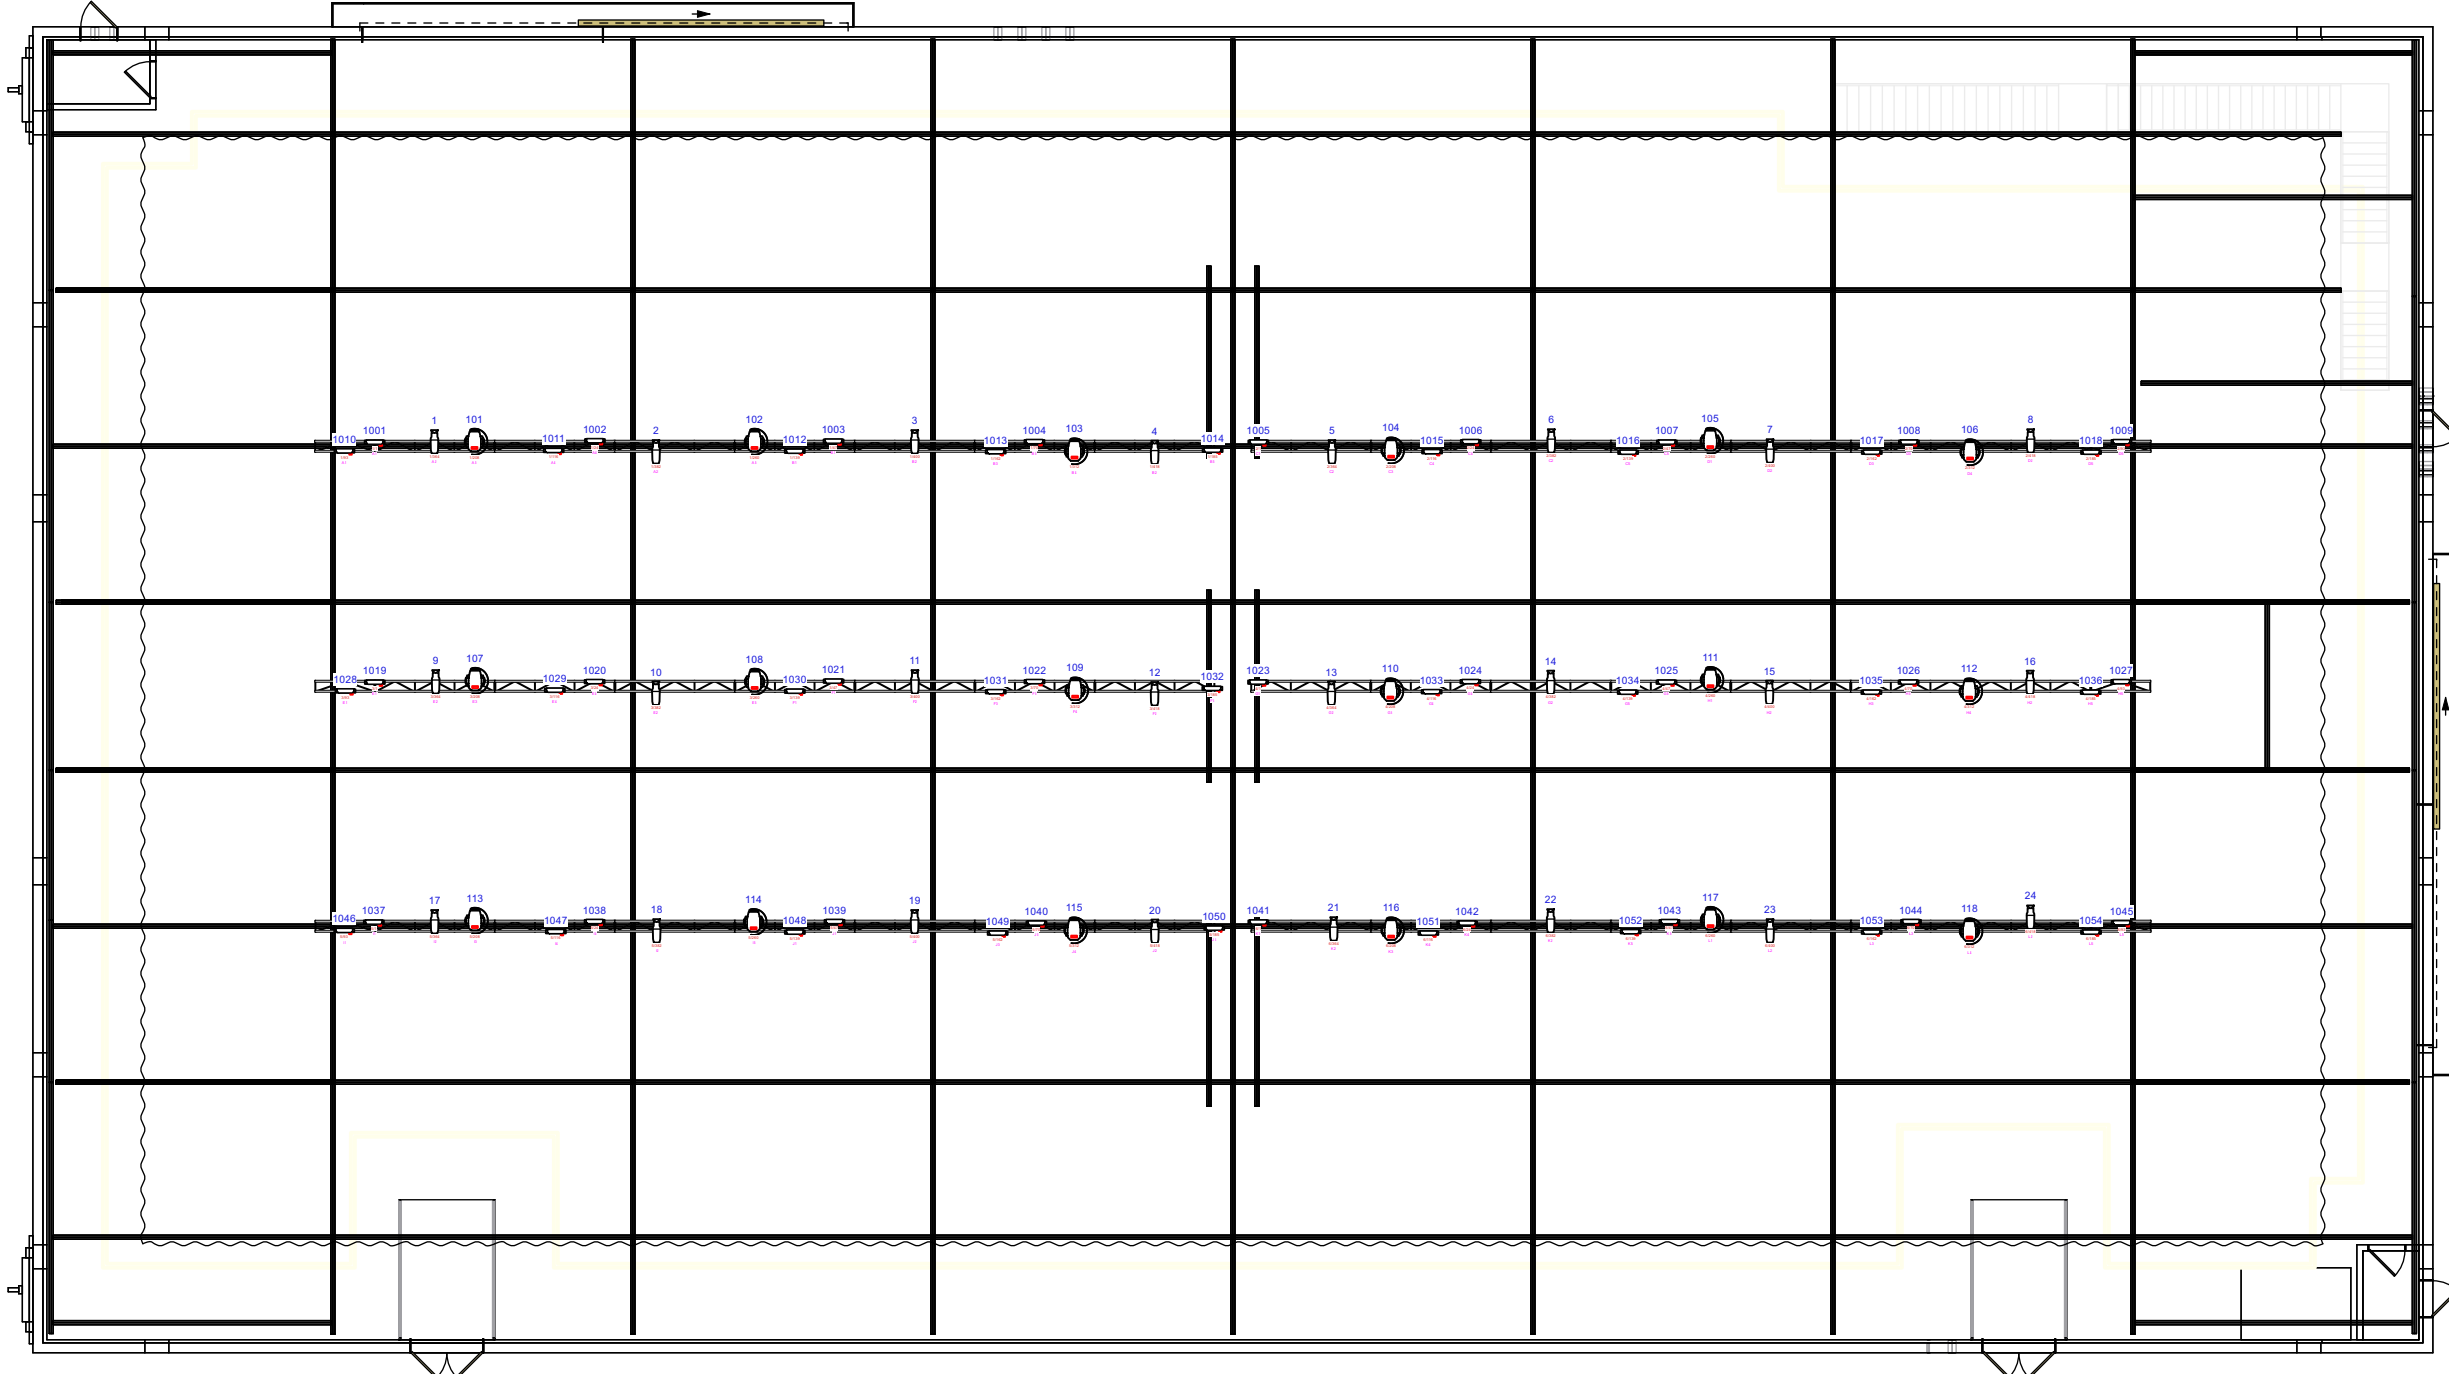

DATE:
SPRING, 2024

DRAFTED BY:
MR

SOUNDSTAGE 21 - EVENT LIGHTING AND RIGGING

SCALE : 1/16"=1'

